




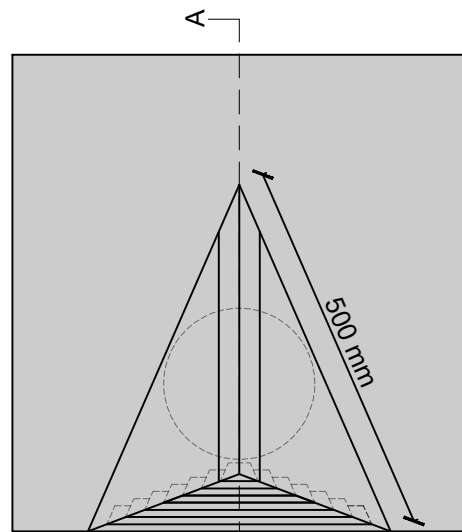


Top View
Scale 1:10

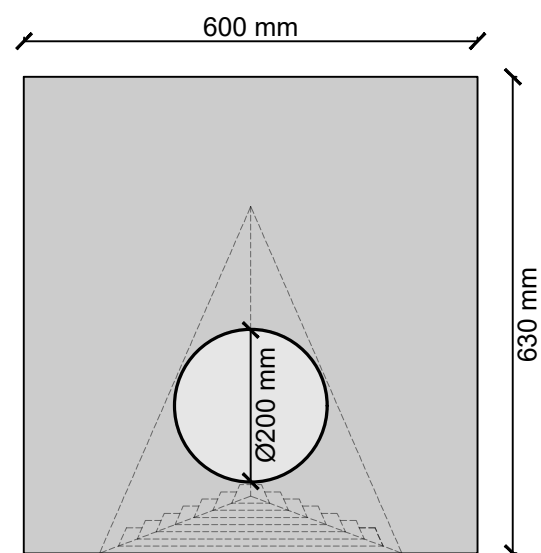

Back View
Scale 1:10

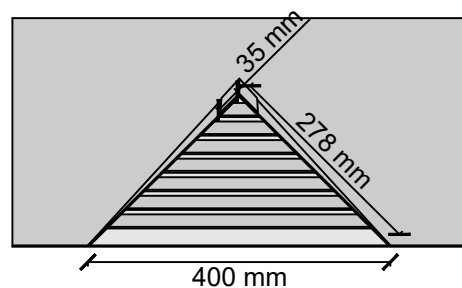

Front Elevation
Scale 1:10

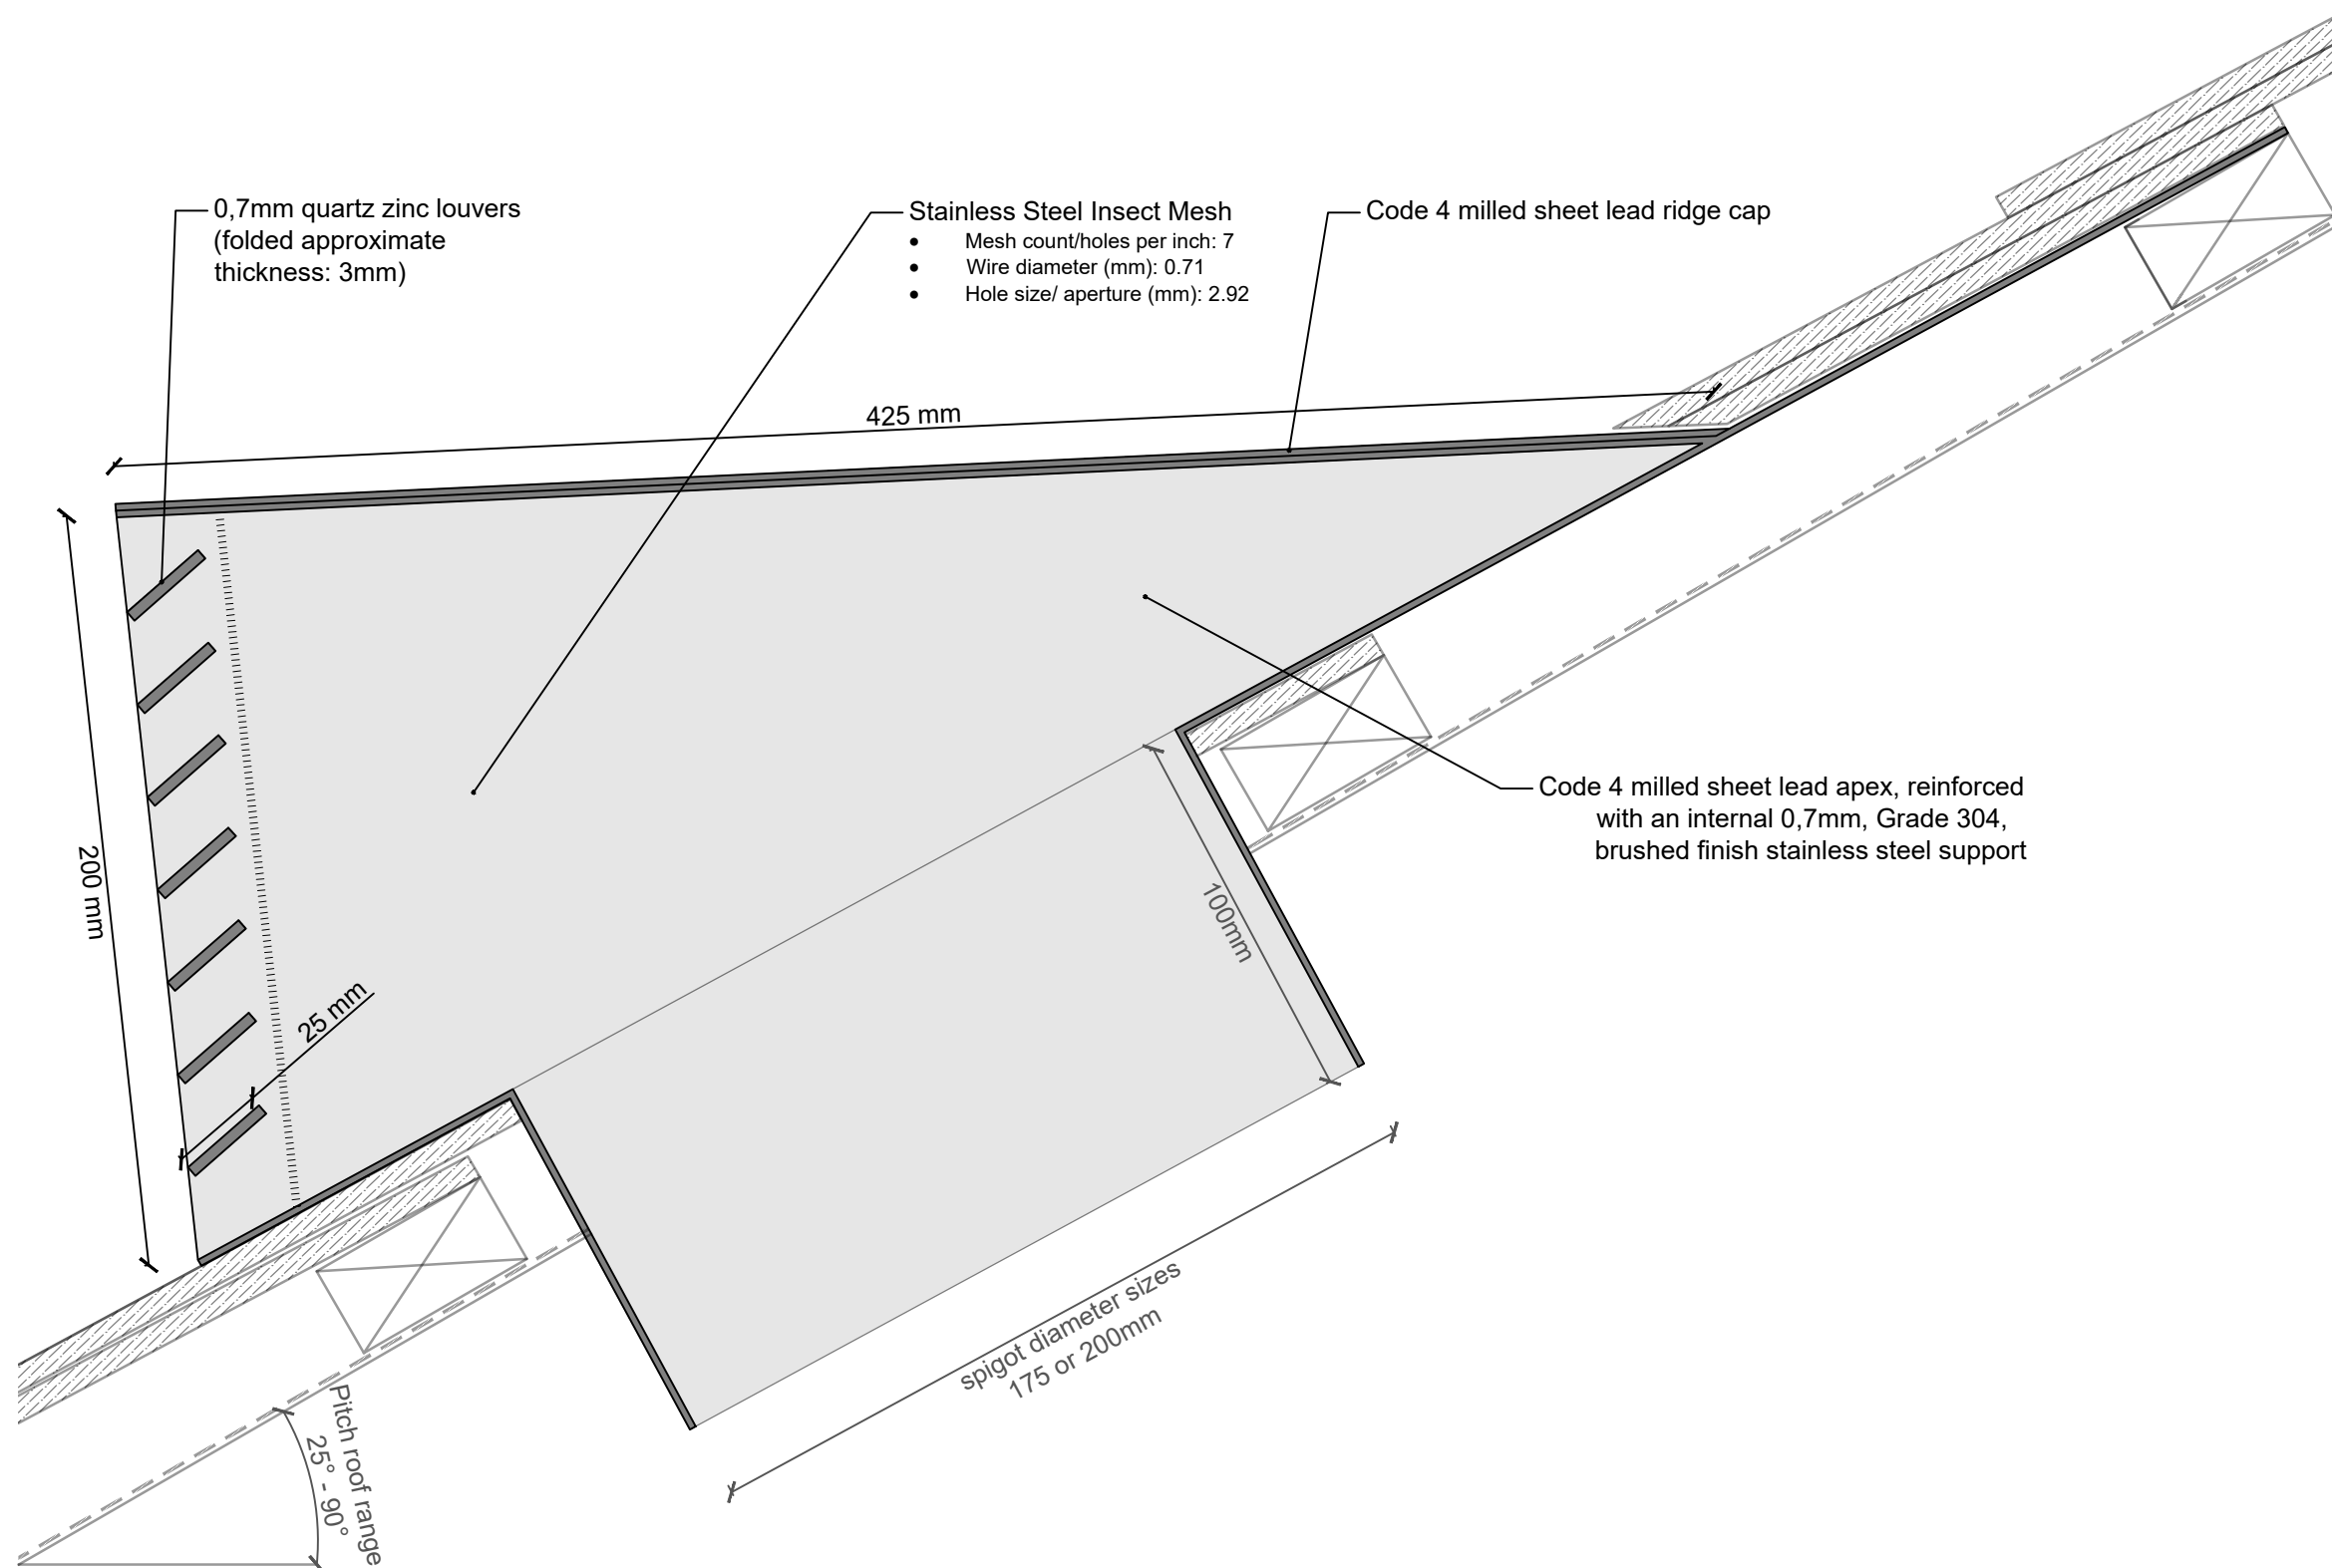

Section AA
Scale 1:2

Notes:

1. The information contained in this drawing is the sole property of Just Lead. Any reproduction in part or as a whole without written permission is strictly prohibited.
2. All measurements shown are for reference only. Dimensions to be confirmed on site before fabrication/installation.
3. The apex section, the baseplate and spigot are made of code 4 milled sheet lead.
4. If an insect mesh is included, the airflow is reduced 40% of initial 32000mm².

Title Louvered Roof Vent 2 32000mm² (*4)		JUST LEAD
Scale 1:10 / 1:2	Date May 2026	