




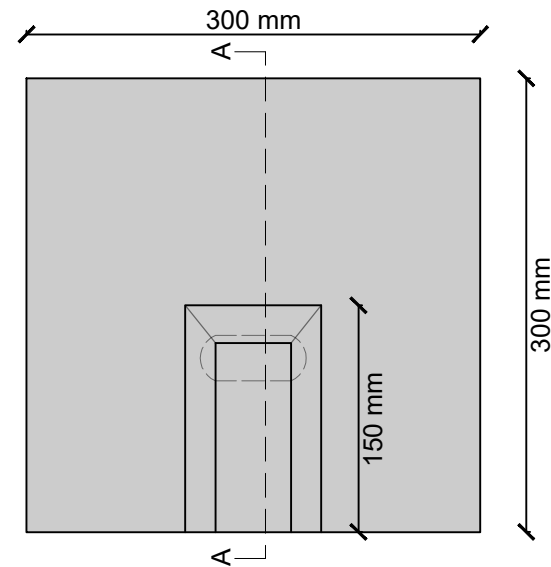

Top View
Scale 1:5

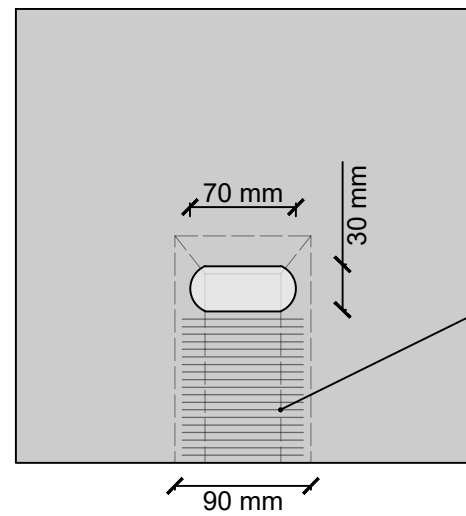


Back View
Scale 1:5

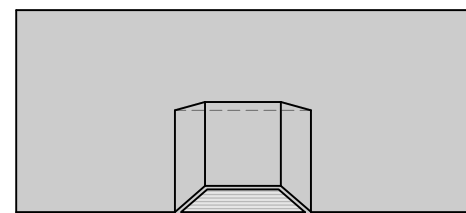

Front Elevation
Scale 1:5

Section AA
Scale 1:2

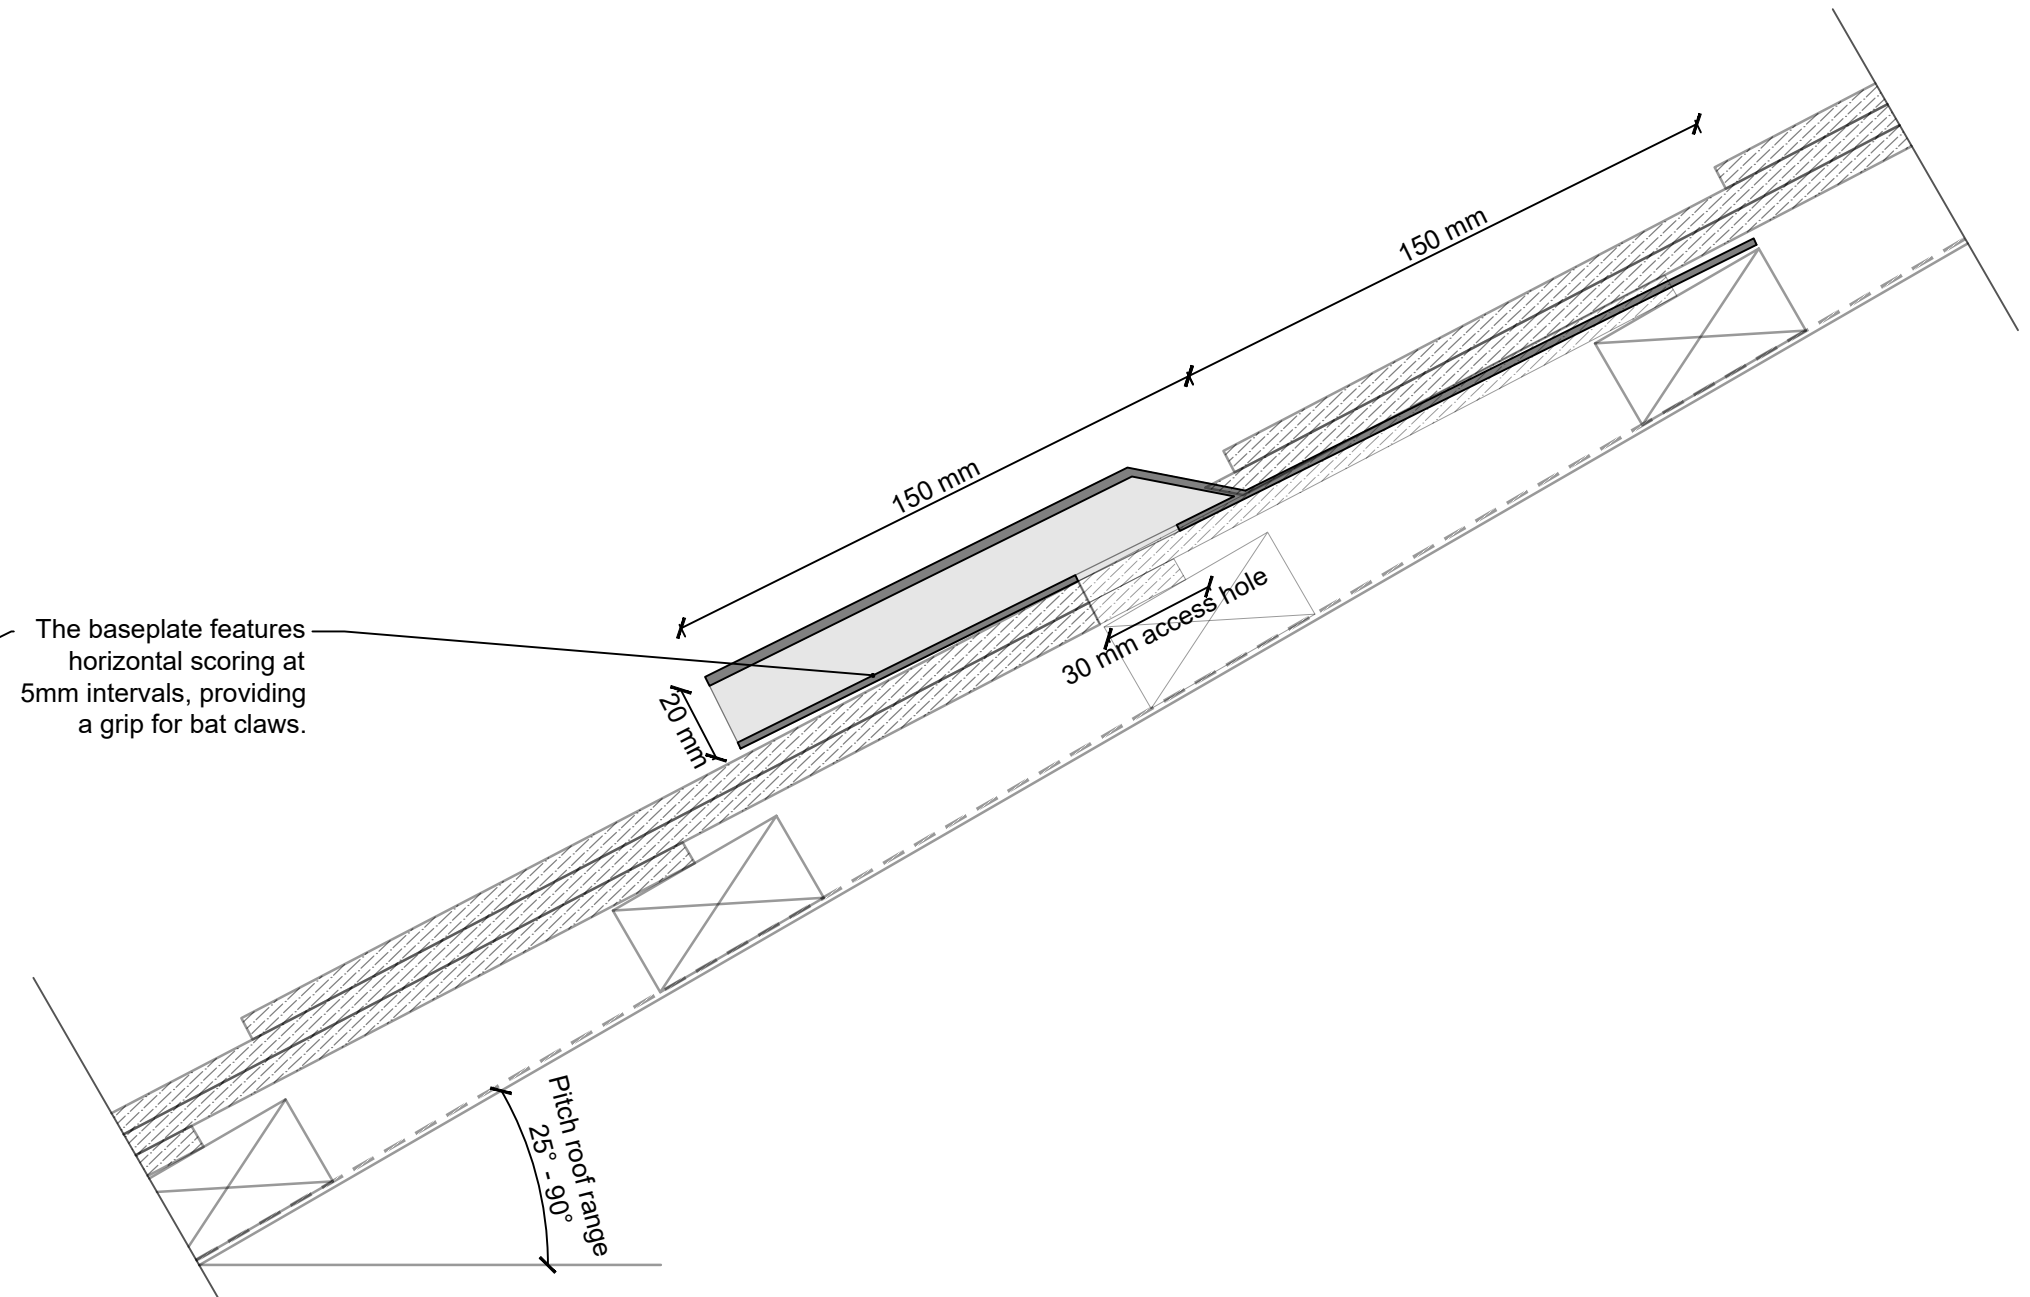

Notes:

1. The information contained in this drawing is the sole property of Just Lead. Any reproduction in part or as a whole without written permission is strictly prohibited.
2. All measurements shown are for reference only. Dimensions to be confirmed on site before fabrication/installation.
3. The baseplate is made of code 4 milled sheet lead and the top is made of code 6 milled sheet lead.
4. The Bat Access Tube is suitable for slate and tile roofs.

Title Bat Access Tube			In Partnership with  bats.org.uk 
Scale 1:5 / 1:2	Date Mar 2026		