




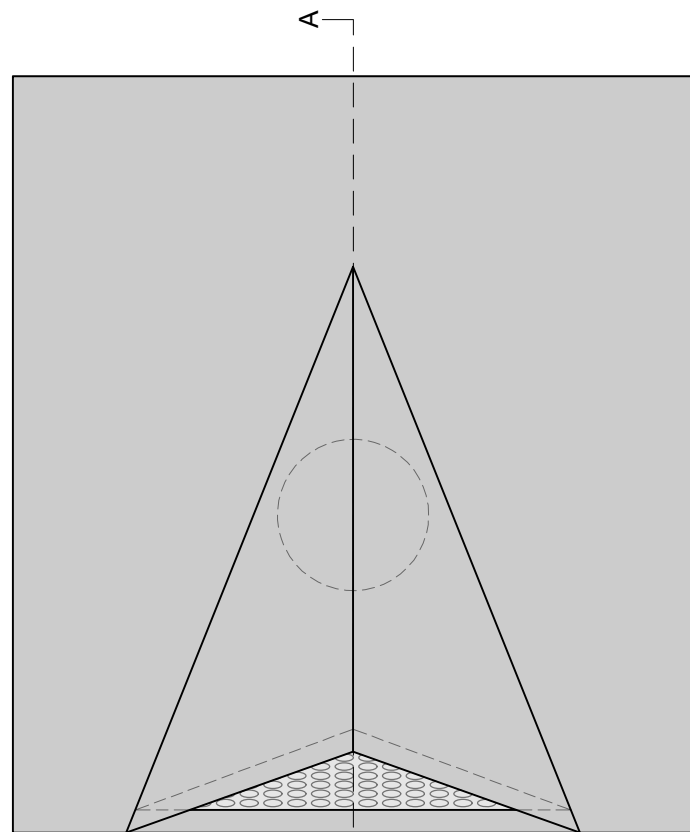


**Top View**  
Scale 1:5

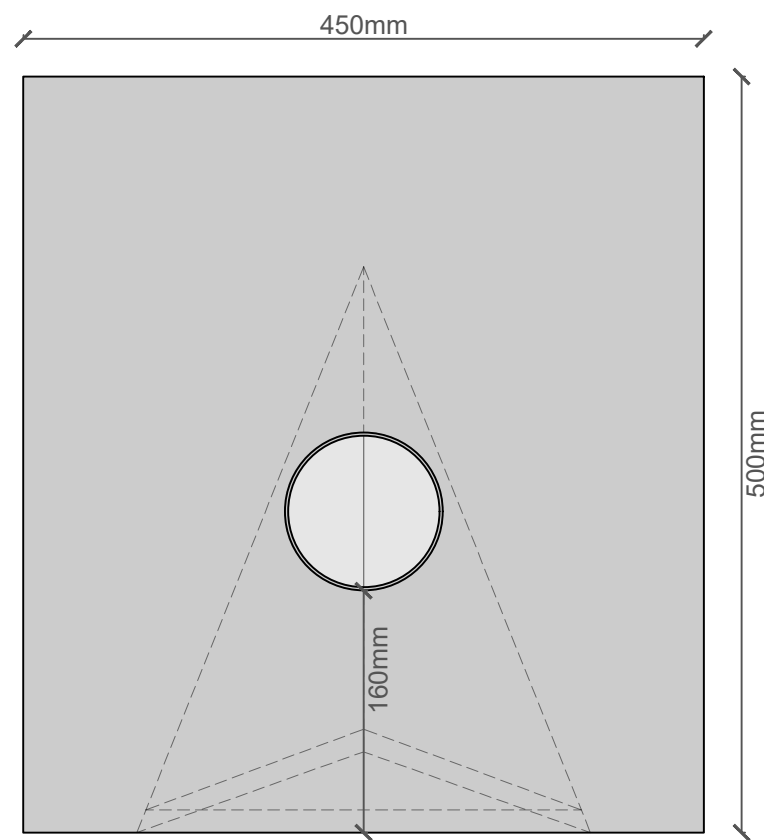

**Back View**  
Scale 1:5

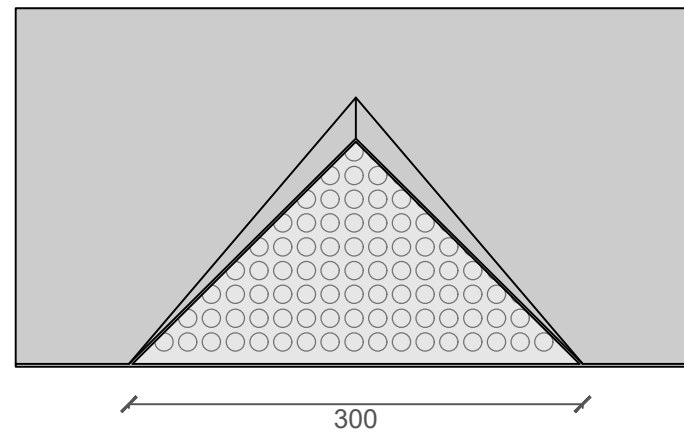

**Front Elevation**  
Scale 1:5

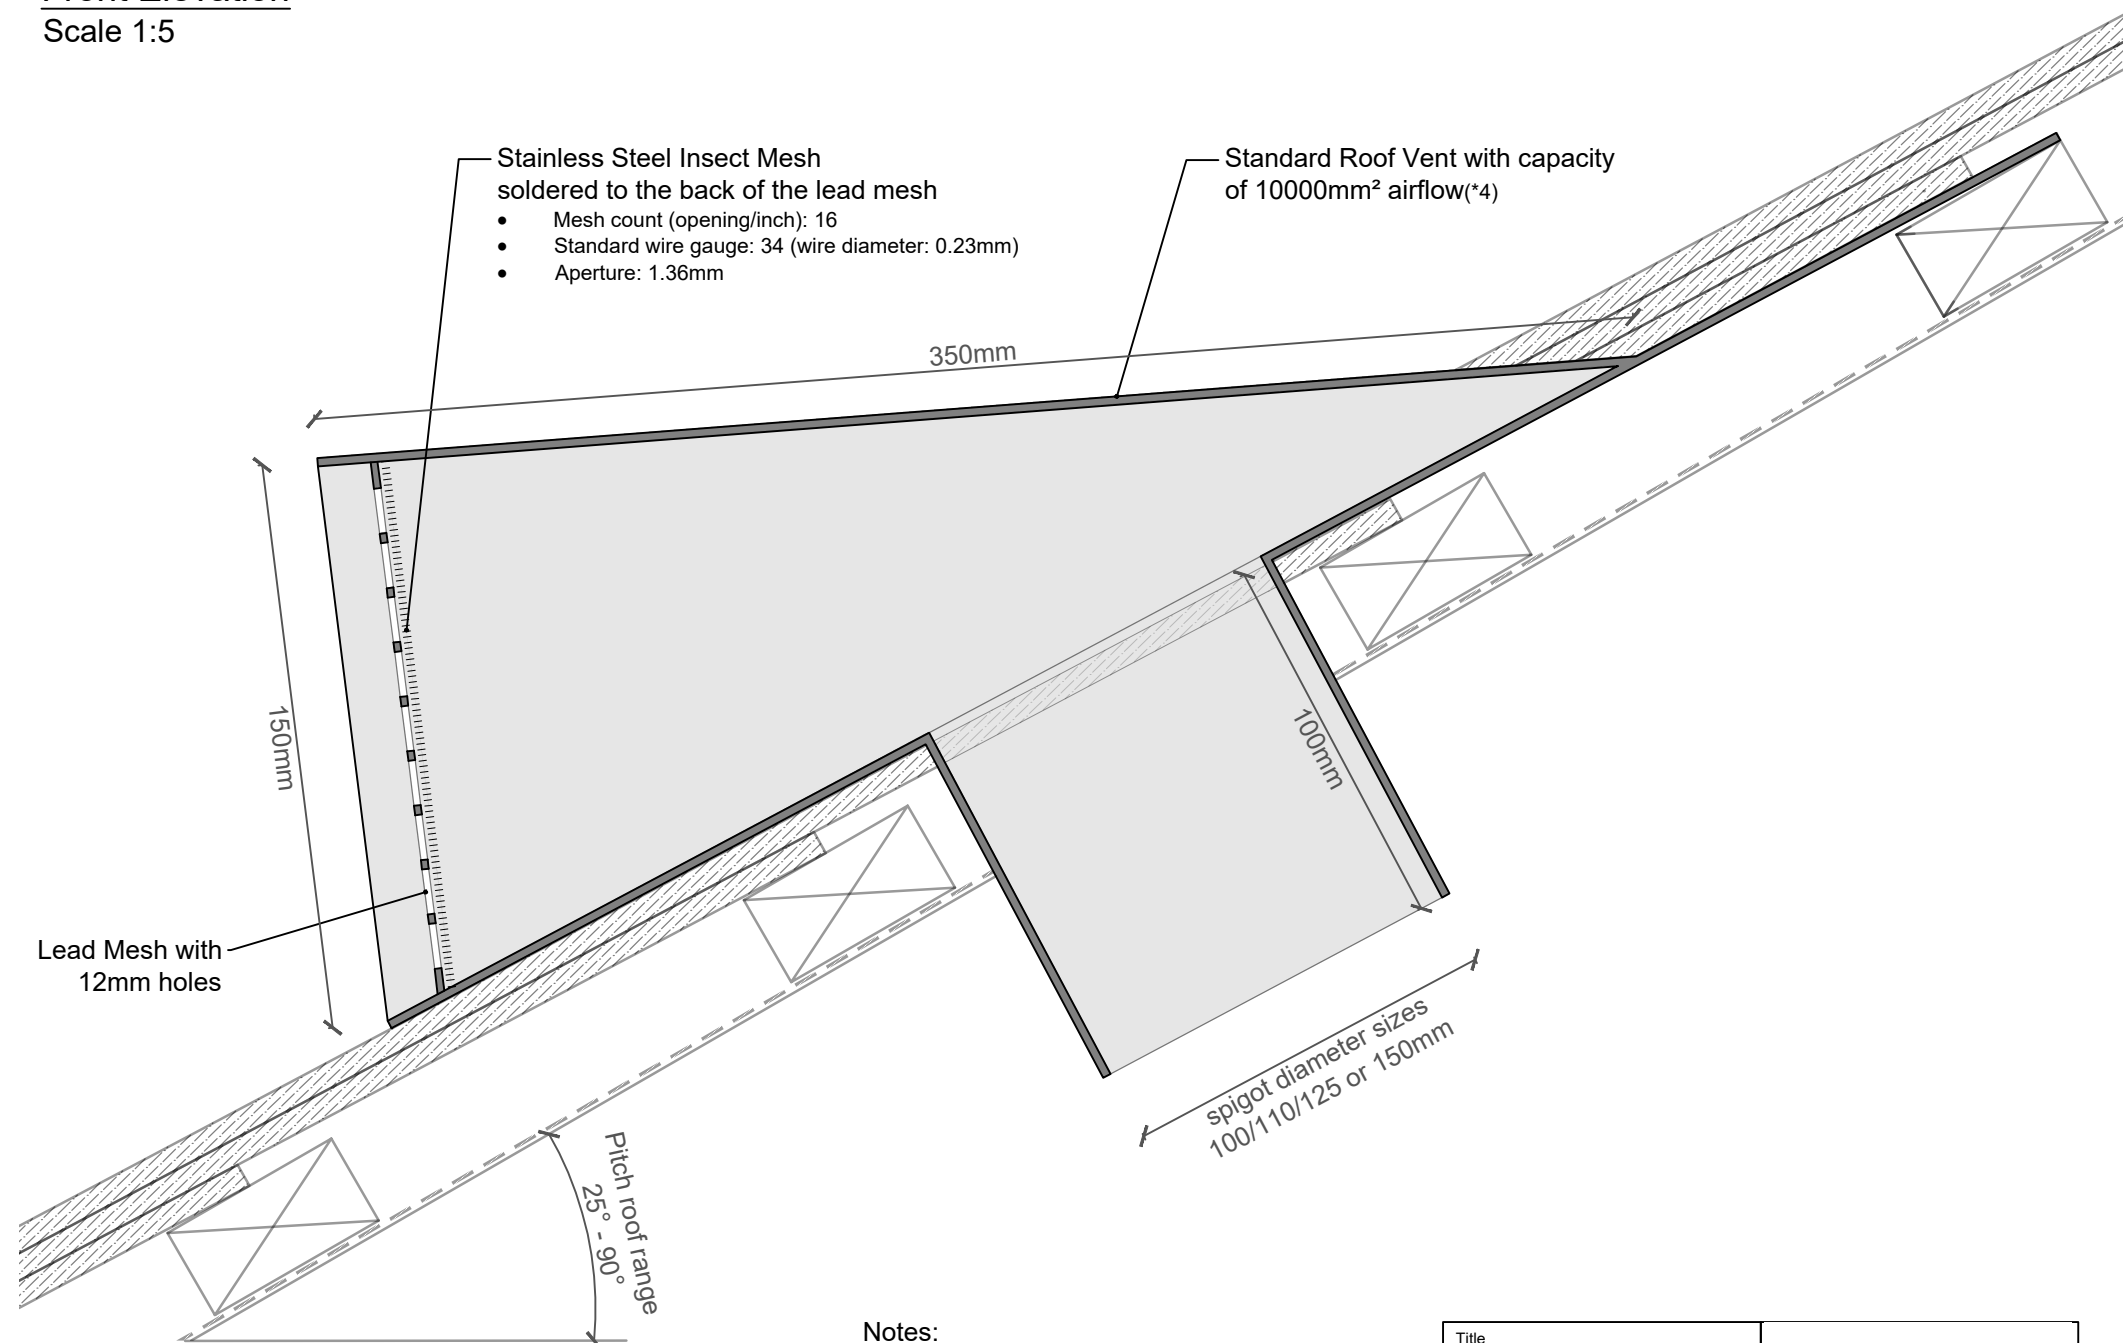

**Section AA**  
Scale 1:2

**Notes:**

1. The information contained in this drawing is the sole property of Just Lead. Any reproduction in part or as a whole without written permission is strictly prohibited.
2. All measurements shown are for reference only. Dimensions to be confirmed on site before fabrication/installation.
3. The apex section is made of code 5 milled sheet lead and the lead mesh, baseplate and spigot are made of code 4 milled sheet lead. If an insect mesh is included, the airflow is reduced 30% of initial 10000mm².
- 4.

|                                                 |          |                                                                                       |
|-------------------------------------------------|----------|---------------------------------------------------------------------------------------|
| Title                                           |          |  |
| Standard Roof Vent<br>10000mm <sup>2</sup> (*4) |          |                                                                                       |
| Scale                                           | Date     |                                                                                       |
| 1:5 / 1:2                                       | Feb 2026 |                                                                                       |