
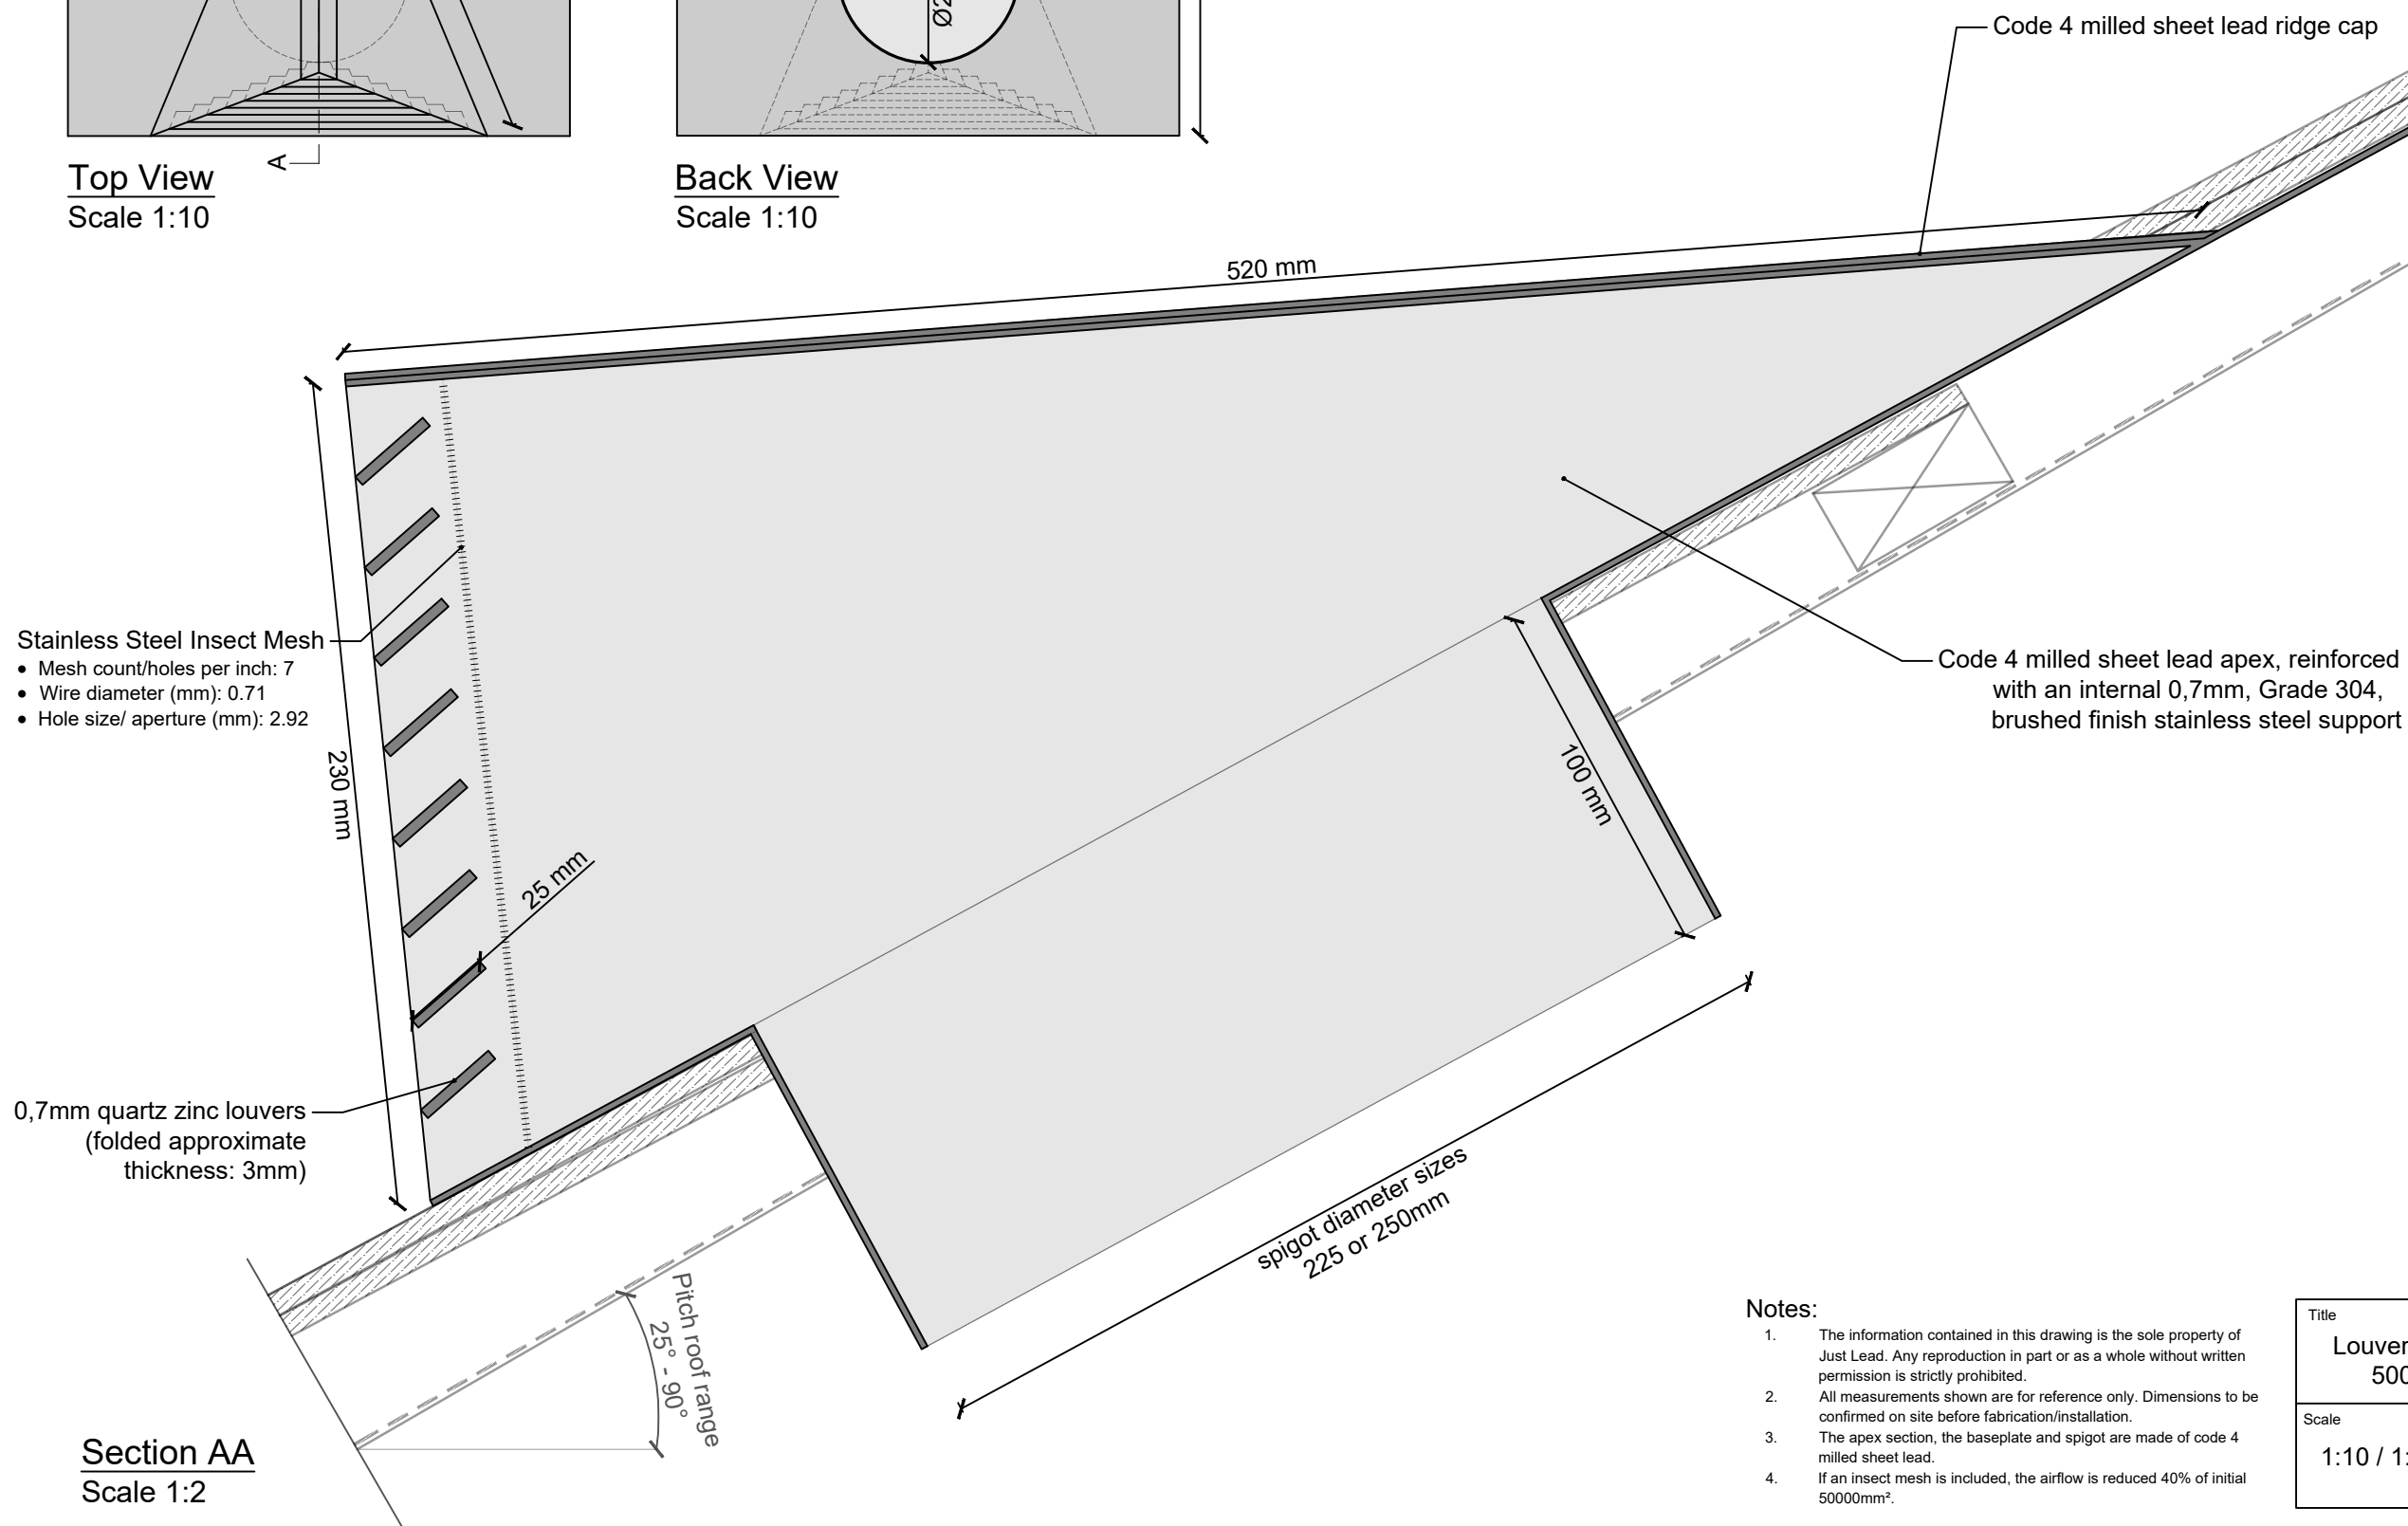
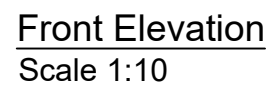
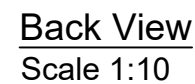


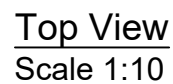

- ## Notes:
1. The information contained in this drawing is the sole property of Just Lead. Any reproduction in part or as a whole without written permission is strictly prohibited.
 2. All measurements shown are for reference only. Dimensions to be confirmed on site before fabrication/installation.
 3. The apex section, the baseplate and spigot are made of code 4 milled sheet lead.
 4. If an insect mesh is included, the airflow is reduced 40% of initial 50000mm².

Title Louvered Roof Vent 3 50000mm² (*4)		
Scale 1:10 / 1:2	Date May 2026	

JUST LEAD