

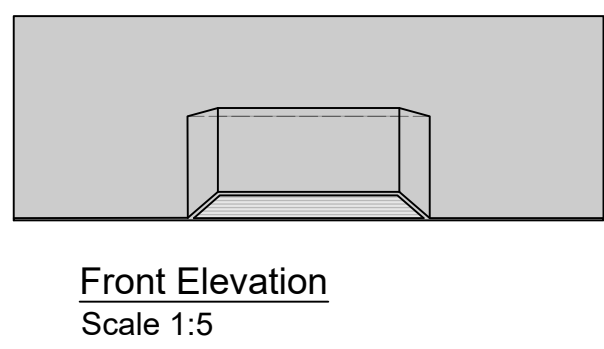
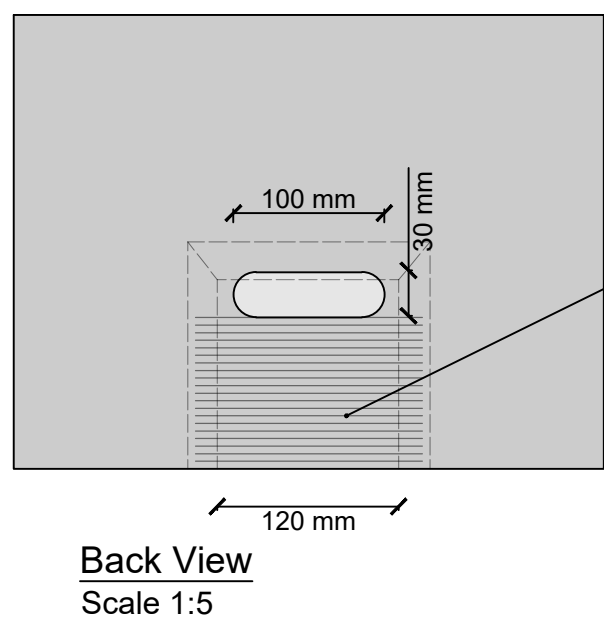


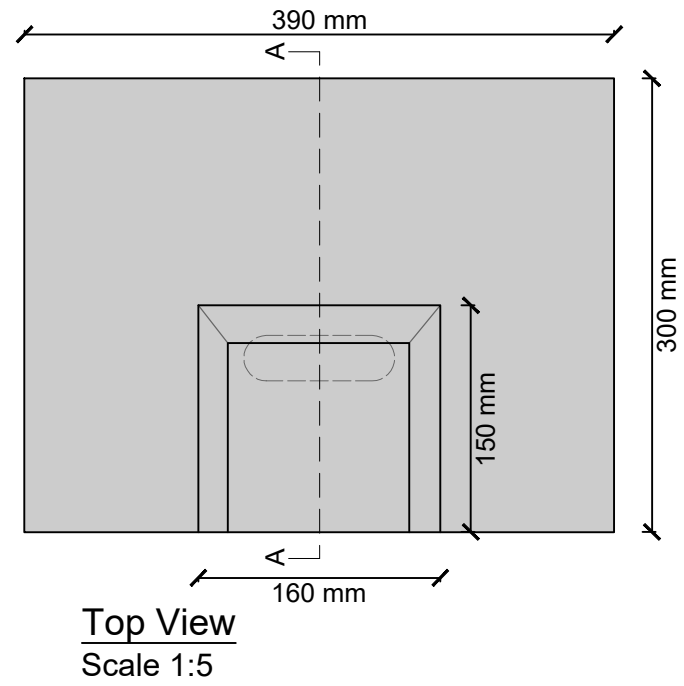

Section AA
Scale 1:2

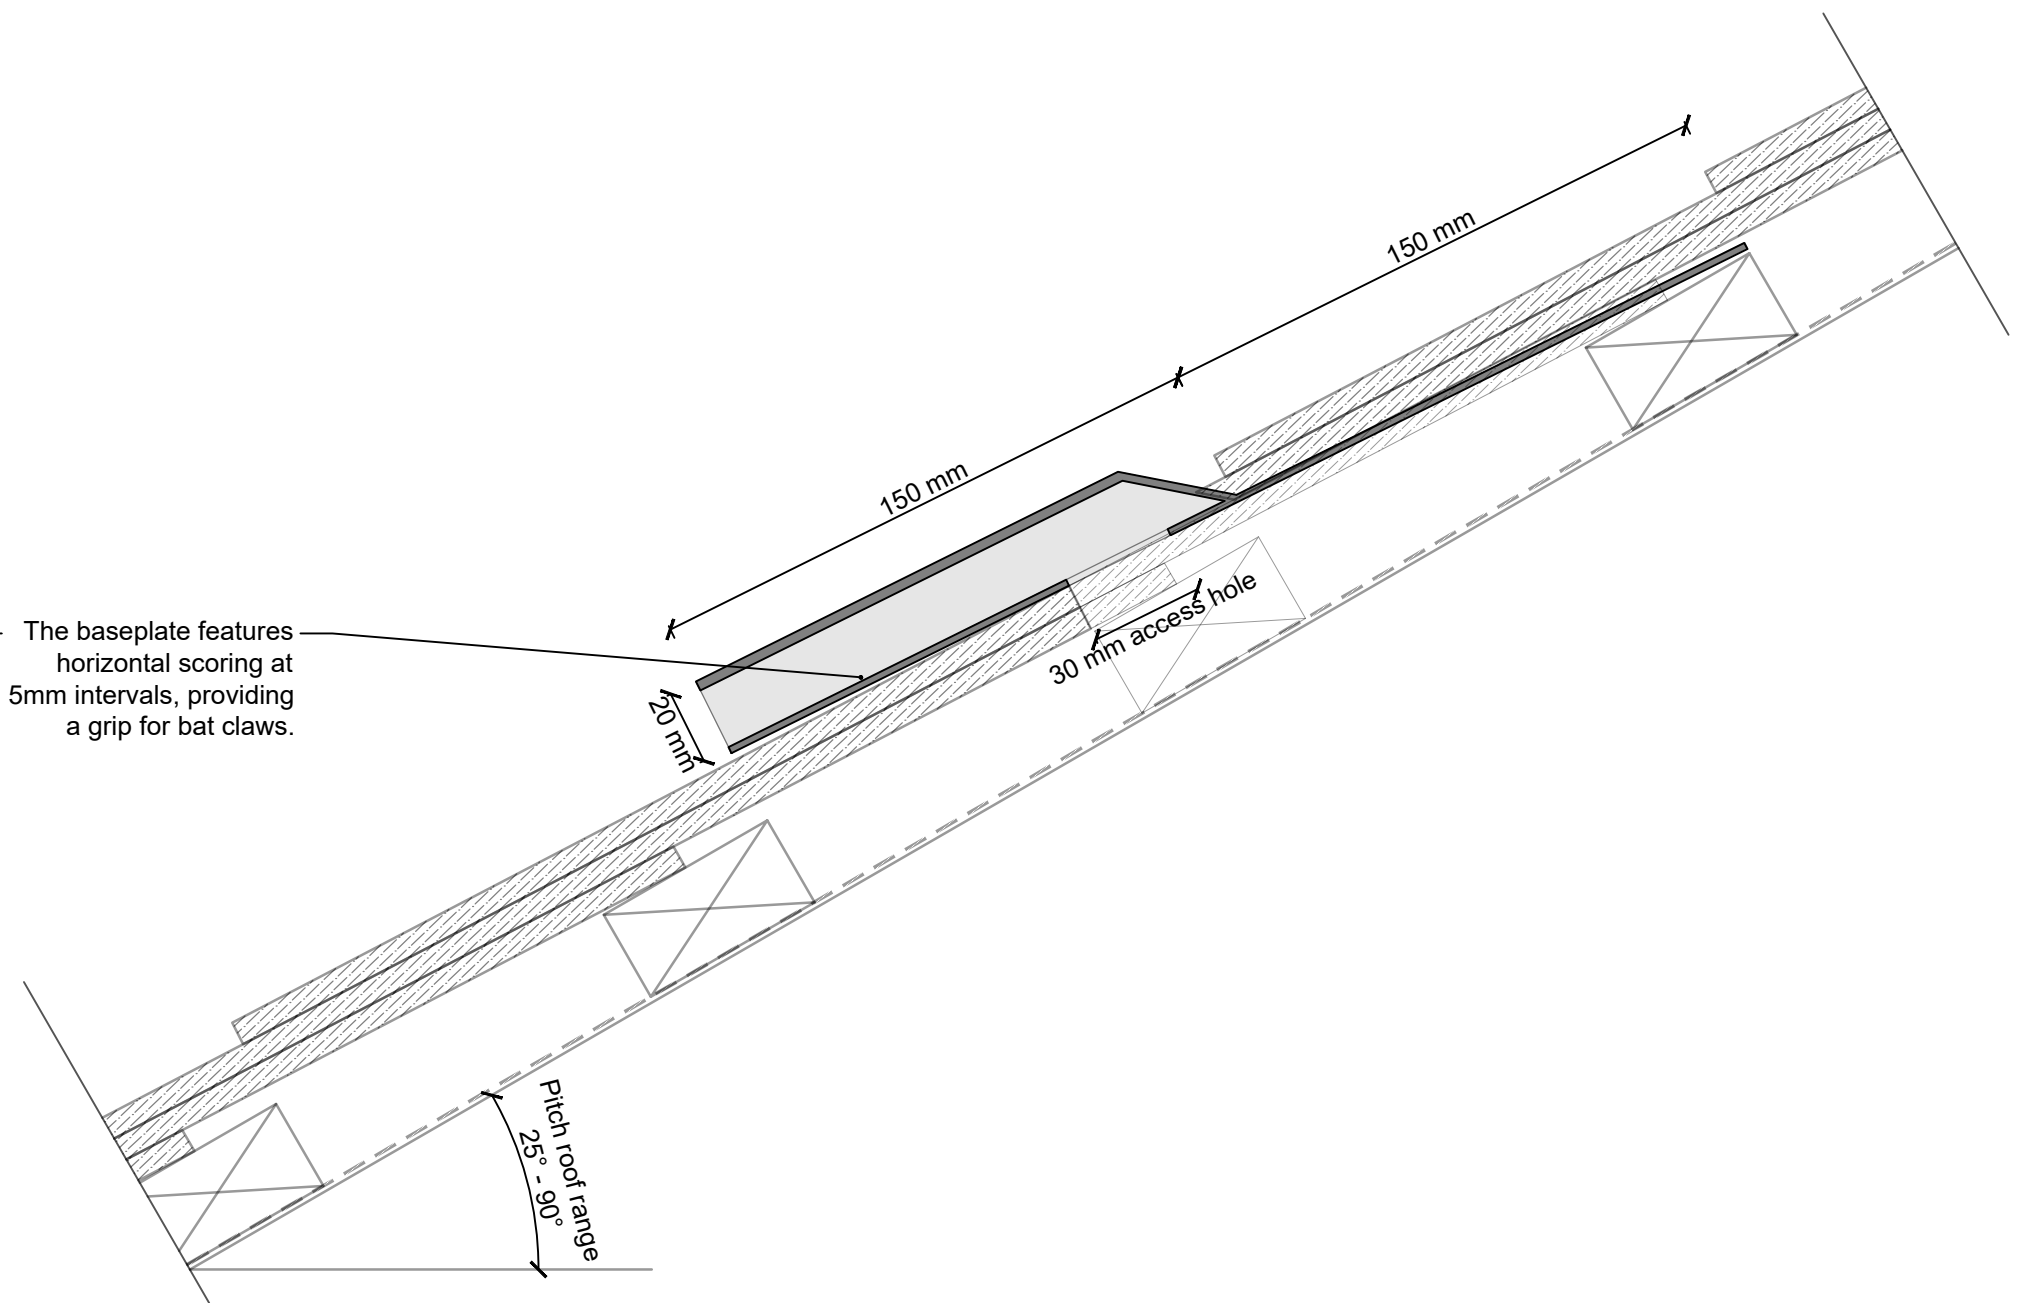

- Notes:**
1. The information contained in this drawing is the sole property of Just Lead. Any reproduction in part or as a whole without written permission is strictly prohibited.
 2. All measurements shown are for reference only. Dimensions to be confirmed on site before fabrication/installation.
 3. The baseplate is made of code 4 milled sheet lead and the top is made of code 6 milled sheet lead.
 4. The Bat Access Unit is suitable for slate and tile roofs.

Title Bat Access Unit			In Partnership with  
Scale 1:5 / 1:2	Date Mar 2026		