




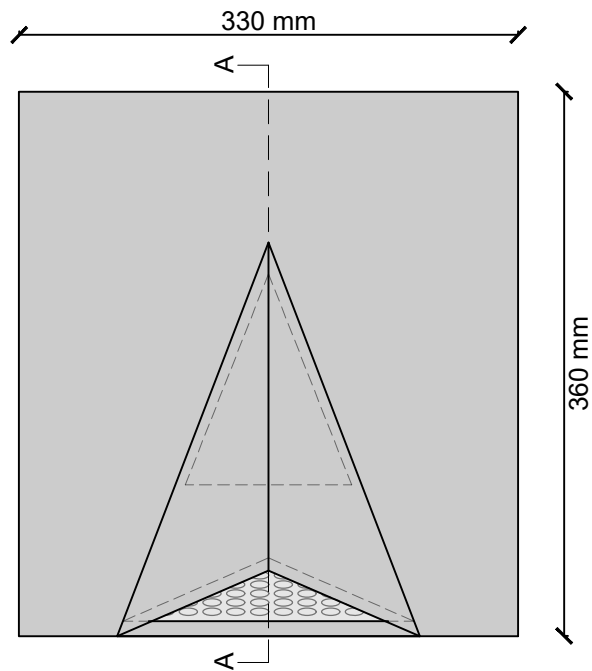

Top View
Scale 1:5

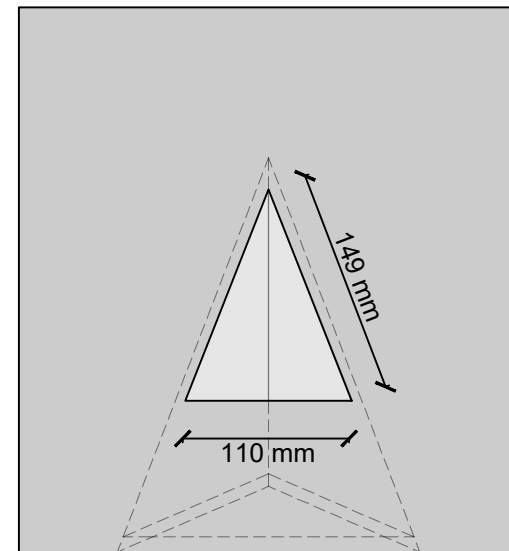

Back View
Scale 1:5

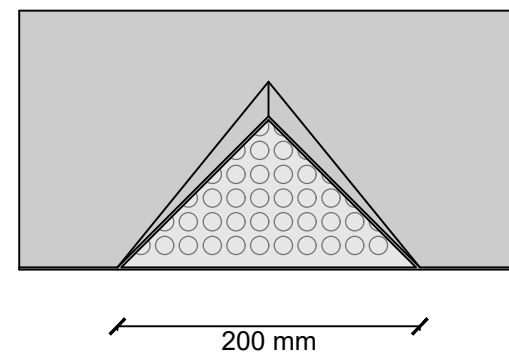


Front Elevation
Scale 1:5

Roof Void Vent with capacity
of 4000mm² airflow (*3)

Stainless Steel Insect Mesh
soldered to the back of the lead mesh

- Mesh count (opening/inch): 16
- Standard wire gauge: 34 (wire diameter: 0.23mm)
- Aperture: 1.36mm

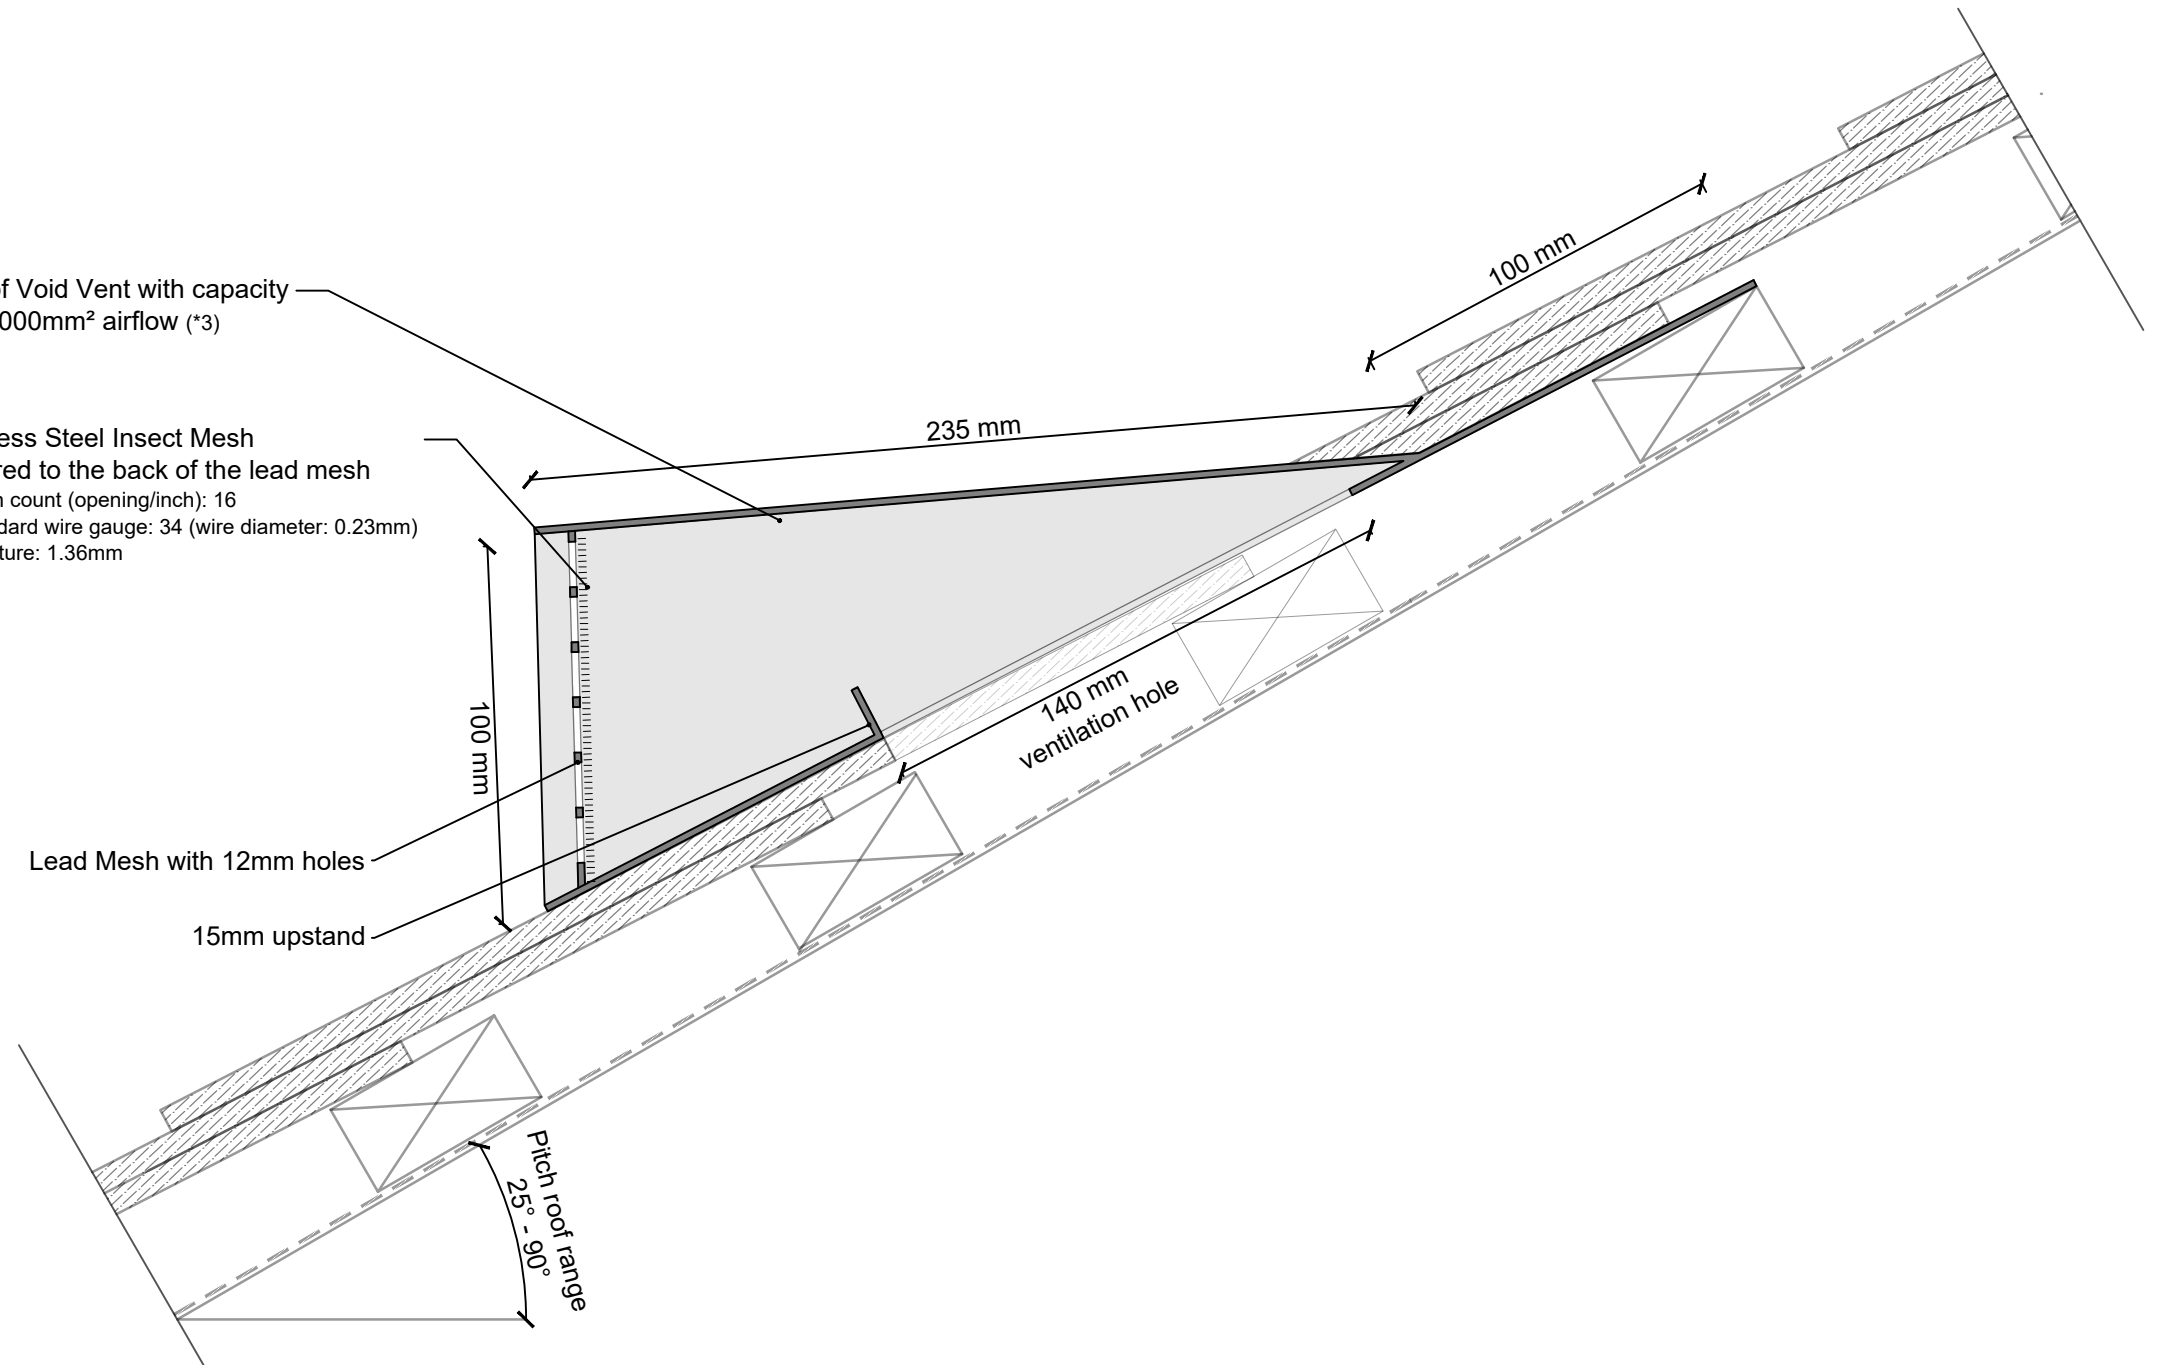

Section AA
Scale 1:2

Notes:

1. The information contained in this drawing is the sole property of Just Lead. Any reproduction in part or as a whole without written permission is strictly prohibited.
2. All measurements shown are for reference only. Dimensions to be confirmed on site before fabrication/installation.
3. If an insect mesh is included, the airflow is reduced 30% of initial 4000mm².
4. The roof void vent and lead mesh are made of code 4 milled sheet lead.

Title		
Roof Void Vent 4000mm ² (*3)		
Scale	Date	
1:5 / 1:2	Feb 2026	